

Council Agenda	2
Council Minutes	4
Police Report	6
Street Report	7
Water Report	8
Finance Committee Agenda & Minutes	9
Ordinance 1st Reading - 7155 Windsor Lake Parkway	11

LOVES PARK CITY COUNCIL AGENDA—JANUARY 6, 2020 - 6 P.M.
AT CITY HALL COUNCIL CHAMBERS, 100 HEART BLVD.,
LOVES PARK, 61111

- I. CALL TO ORDER**
- II. INVOCATION & PLEDGE OF ALLEGIANCE**
 - 1. Invocation given by Alderman Clint Little, followed by the Pledge of Allegiance.**
- III. ROLL CALL**
- IV. APPROVAL OF CITY COUNCIL MINUTES OF PREVIOUS MEETING**
- V. COMMUNICATIONS, MAYOR'S REPORT AND ANNOUNCEMENTS**
- VI. APPROVE PAYMENT OF BILLS**
- VII. OFFICER'S REPORTS**
 - 1. Public Safety**
 - 2. Public Works**
- VIII. COMMITTEE REPORTS**
 - 1. Finance and Administration/Jacobson (Finance, Personnel, Buildings & Grounds, Purchasing, Recreation & Beautification)**
 - 2. Public Safety/Allton (Police, Fire, Public Safety & Health)**
 - 3. Public Works/Schlensker (Street, Water & Utilities)**
 - 4. Codes and Regulations/Peterson (Ordinances & Licenses)**
 - 5. Community Development/Frykman (Development, Planning, Zoning, Annexation, Building & Drainage)**
- IX. UNFINISHED BUSINESS**

X. NEW BUSINESS

XI. RESOLUTIONS & MOTIONS

XII. ORDINANCES 2ND READING

XIII. ORDINANCES 1ST READING

- 1. Ordinance providing for a Special Use Permit for the property known as 7155 Windsor Lake Parkway.**

XIV. PUBLIC COMMENT

XV. EXECUTIVE SESSION

XVI. GOOD OF THE ORDER

XVII. ADJOURNMENT



CITY COUNCIL, CITY OF LOVES PARK, ILLINOIS

Journal of Proceedings

Regular Meeting, Monday, December 30, 2019

Loves Park City Hall

Mayor Gregory Jury called the meeting to order at 6:01 p.m.

Alderman Jim Puckett opened the meeting with an invocation, followed by the Pledge of Allegiance.

Present: Mayor Gregory Jury

Aldermen Jim Puckett, Clint Little, John Pruitt, Charles Frykman, Mark Peterson, Doug Allton, Nancy Warden

Absent: Aldermen A. Marie Holmes, Robert Schlensker, John Jacobson

Also Present: City Clerk Bob Burden
City Attorney Gino Galluzzo

1. Approve Minutes 12/16/19 The Journal of Proceedings for the regular meeting of December 16, 2019, was approved as submitted by the city clerk on a motion by Alderman Little. Second by Alderman Allton. Motion carried. 7 Ayes (Aldermen Puckett, Little, Pruitt, Frykman, Peterson, Allton, Warden) 3 Absent (Aldermen Holmes, Schlensker, Jacobson)
2. Trash Pickup Delayed Mayor Jury announced that trash pickup will be on Saturday this week, due to the holiday.
3. Public Safety Report Alderman Allton presented Police Department Reports dated December 23 and December 30, 2019; to be placed on file.
4. Public Works Report Alderman Pruitt presented Street Department Reports dated December 23 and December 30, 2019; presented Water Department Reports dated December 23 and December 30, 2019, to be placed on file.
5. Finance & Administration Committee Alderman Peterson of the Finance and Administration Committee presented General Fund and all other bills dated December 30, 2019 in the amount of \$373,207.58; for consideration at next week's city council meeting; presented the minutes from the committee meeting held December 16, 2019, to be placed on file.
6. Public Works Committee Alderman Pruitt of the Public Works Committee presented the Water Department list of bills dated December 30, 2019 in the amount of \$74,320.37, for consideration at next week's city council meeting.
7. ORD 4314-19
Speed Limit For Stadium Drive Alderman Allton presented for second reading an ordinance providing for the establishment of a speed limit to regulate traffic on Stadium Drive between Riverside Boulevard and Interstate Boulevard, and moved for passage of the ordinance. Second by Alderman Pruitt. Motion carried. 7 Ayes (Aldermen Puckett, Little, Pruitt, Frykman, Peterson, Allton, Warden) 3 Absent (Aldermen Holmes, Schlensker, Jacobson)

ORDINANCE NO. 4314-19

8. ORD 4315-19
Speed Limit For
Interstate
Boulevard
Alderman Allton presented for second reading an ordinance providing for the establishment of a speed limit to regulate traffic on Interstate Boulevard between Riverside Boulevard and Harlem Road, and moved for passage of the ordinance. Second by Alderman Pruitt. Motion carried. 7 Ayes (Aldermen Puckett, Little, Pruitt, Frykman, Peterson, Allton, Warden) 3 Absent (Aldermen Holmes, Schlensker, Jacobson)
ORDINANCE NO. 4315-19
9. ORD 4316-19
Speed Limit For
Bell School
Road
Alderman Allton presented for second reading an ordinance providing for the establishment of a speed limit to regulate traffic on Bell School Road between Riverside Boulevard and Harlem Road, and moved for passage of the ordinance. Second by Alderman Pruitt. Motion carried. 7 Ayes (Aldermen Puckett, Little, Pruitt, Frykman, Peterson, Allton, Warden) 3 Absent (Aldermen Holmes, Schlensker, Jacobson)
ORDINANCE NO. 4316-19
10. Christmas
Display
Alderman Little thanked Doug Miller and other Loves Park residents for creating a Christmas display at E. Riverside Blvd. and Walker Avenue.
11. Adjourn
Alderman Allton moved that the meeting be adjourned. Second by Alderman Little. Motion carried by voice vote. The meeting was adjourned at 6:09 p.m.

APPROVED:

Robert J. Burden, City Clerk

STANDING COMMITTEE MEETINGS:

Community Development:	Following City Council Meeting 6:15 p.m.
Finance and Administration:	Prior to Council Meeting 5:40 p.m.
Public Works:	Prior to Council Meeting 5:15 p.m.
Zoning Board of Appeals:	3 rd Thursday of the Month 5:30 p.m.



LOVES PARK **POLICE**

540 Loves Park Drive, Loves Park, IL 61111

Phone 815/654-5015 Fax 815/633-0555

To: Alderman Doug Allton

From: Chief Charles Lynde

Date: 01/06/2020

Subject: Police Activity Report

Police activity report for the week of 12/22/2019 through 12/28/2019

Calls for Service 450

Total Number of Arrests 260

Accidents 12

MICHAEL MCCAMMOND
DEPUTY CHIEF OF POLICE

CHARLES LYNDE
CHIEF OF POLICE

SHANE LYNCH
DEPUTY CHIEF OF POLICE

**Department of Public Works
Street Department Weekly Activity Report**

Submitted by: Shannon Messinger
Street Department Manager

Week of December 30, 2019 thru January 6, 2020

Previous week's activity:

1. Continued working on trucks.
2. Hauled off remaining leaves at the shop.
3. Helped the Water Dept with main breaks.
4. Started taking down Christmas decorations.
5. Cleaned up around the shop and in the yard.

Proposed work:

1. Continue working on trucks.
2. Help the Water Dept. with main breaks as needed.
3. Finish taking down the Christmas decorations.
4. Fill potholes.
5. Haul off scrap metal from the shop.

Loves Park Water Department

Weekly Activity Report

Submitted by: Craig McDonald
Department Manager

Date: **12/25/19-1/6/20**

Previous week's activity:

1. Routine work:
 - a. Install new meters
 - b. JULIE locates
 - c. Chemical tests
 - d. Back wash wells as needed
 - e. Read commercial and residential meters
2. Continued radio read meter installation
3. Repair main break at Rock Valley Pkwy and Marsh Hawk

Work anticipated for this week:

1. Continue radio read meter installation
2. Continue to diagnose and fix chlorine injection issues at Well #1 filter plant

**CITY OF LOVES PARK
AGENDA
FINANCE & ADMINISTRATION COMMITTEE
JANUARY 6, 2020 – 5:40 P.M.
CITY COUNCIL CHAMBERS**

1. CALL TO ORDER
2. ROLL CALL
3. APPROVAL OF MINUTES FROM THE COMMITTEE MEETING HELD DECEMBER 30, 2019
4. ITEMS FOR CONSIDERATION
5. LIST OF BILLS
6. GENERAL DISCUSSION/PUBLIC COMMENT
7. ADJOURN

FINANCE AND ADMINISTRATION COMMITTEE
MEETING MINUTES

DATE OF MEETING: December 30, 2019

CALLED TO ORDER: 5:40 P.M.

MEMBERS PRESENT: Aldermen Mark Peterson, Charles Frykman, John Pruitt

MEMBERS ABSENT: Alderman John Jacobson

ALSO PRESENT: Mayor Jury, Clerk Burden, Treasurer Danielson, Steve Thompson,
Attorney Galluzzo, Doug Allton, Nancy Warden, Jim Puckett, Clint Little

MINUTES APPROVAL: December 16, 2019

Alderman Frykman moved to approve minutes. Second by Alderman Pruitt.
Motion carried. 3 Ayes – 0 Nays

ITEMS FOR CONSIDERATION

1. List of Bills: No questions or concerns.
2. Adjournment.

Alderman Pruitt moved for adjournment. Second by Alderman Frykman.
Motion carried. 3 Ayes – 0 Nays

Adjournment: 5:42 P.M.

RESPECTFULLY SUBMITTED: VICE CHAIRMAN PETERSON OF THE FINANCE COMMITTEE

ORDINANCE NO.

BE IT ORDAINED BY THE CITY COUNCIL OF THE CITY OF LOVES PARK,
ILLINOIS:

WHEREAS, upon the petition for a Special Use Permit as provided for in Ordinance No. 795 of the City of Loves Park, Illinois and

WHEREAS, a public hearing before the Zoning Board of Appeals was held thereon after due notice in the manner provided by law, and

WHEREAS, said Board has made a report containing findings of fact and recommending the approval of the Special Use Permit

NOW, THEREFORE, BE IT ORDAINED BY THE CITY COUNCIL OF THE CITY OF LOVES PARK, ILLINOIS:

That a Special Use Permit for a fitness establishment in the CR (Commercial Retail) Zoning District under the terms of the Zoning Ordinance No. 795 of the City of Loves Park, Illinois, is hereby granted on property legally described as follows:

Parcel 1

Windsor Lake Parkway (Private Drive) as designated upon the Plat of Windsor Lake Subdivision, being a Subdivision of part of the Southwest Quarter (1/4) of Section 32, Township 45 North, Range 2 East of the Third Principal Meridian, the Plat of which is recorded in Book 37 of Plats on Page 91B in the Recorder's Office of Winnebago County, Illinois.

Parcel 2

Part of Lot Eight (8), as designated upon the Plat of Windsor Lake Subdivision, being a subdivision of part of the Southwest Quarter (1/4) of Section 32, Township 45 North, Range 2 East of the Third Principal Meridian, the plat of which subdivision is recorded in Book 37 of Plats on Page 91B in the Recorder's Office of Winnebago County, Illinois, Bounded and described as follows, to-wit: Beginning at the Northwest corner of said Lot; thence North 892-23'-43" East, along the North line of said Lot, a distance of 261.27 feet to the Northeast corner of said Lot; thence South 0012-04'-08" East, along the East line of said Lot, a distance of 400.0 feet to an angle point in said line; thence South 892-23'-43" West, along a South line of said Lot, and said line extended West, a distance of 261.29 feet to an angle point in the West line of said Lot; thence North 002-03'-58" West, along the West line of said Lot, a distance of 400.0 feet to the point of beginning. Situated in the County of Winnebago and State of Illinois.

PROPERTY CODE(S): 08-32-353-017 & 08-32-352-010

COMMONLY KNOWN AS: 7155 Windsor Lake Parkway

CONDITONS:

1. The Special Use Permit shall expire with the discontinuance of the fitness establishment, or change in business ownership.
2. The Special Use Permit shall be revoked with verified complaints from adjacent businesses, residents, or local authorities.
3. All items used for training shall be confined to the unit. Low impact, low noise exercise shall be permitted outside of the building.

The findings and recommendation of the Zoning Board of Appeals on the question of granting this Special Use Permit, in addition to the Site Plan approved by the Zoning Board of Appeals, are hereby accepted, adopted and made a part of this Ordinance. This Ordinance shall be in full force and effect from and after its passage and approval as provided by law.

A P P R O V E D:

MAYOR


A T T E S T:

CITY CLERK

PASSED:

APPROVED:

PUBLISHED:

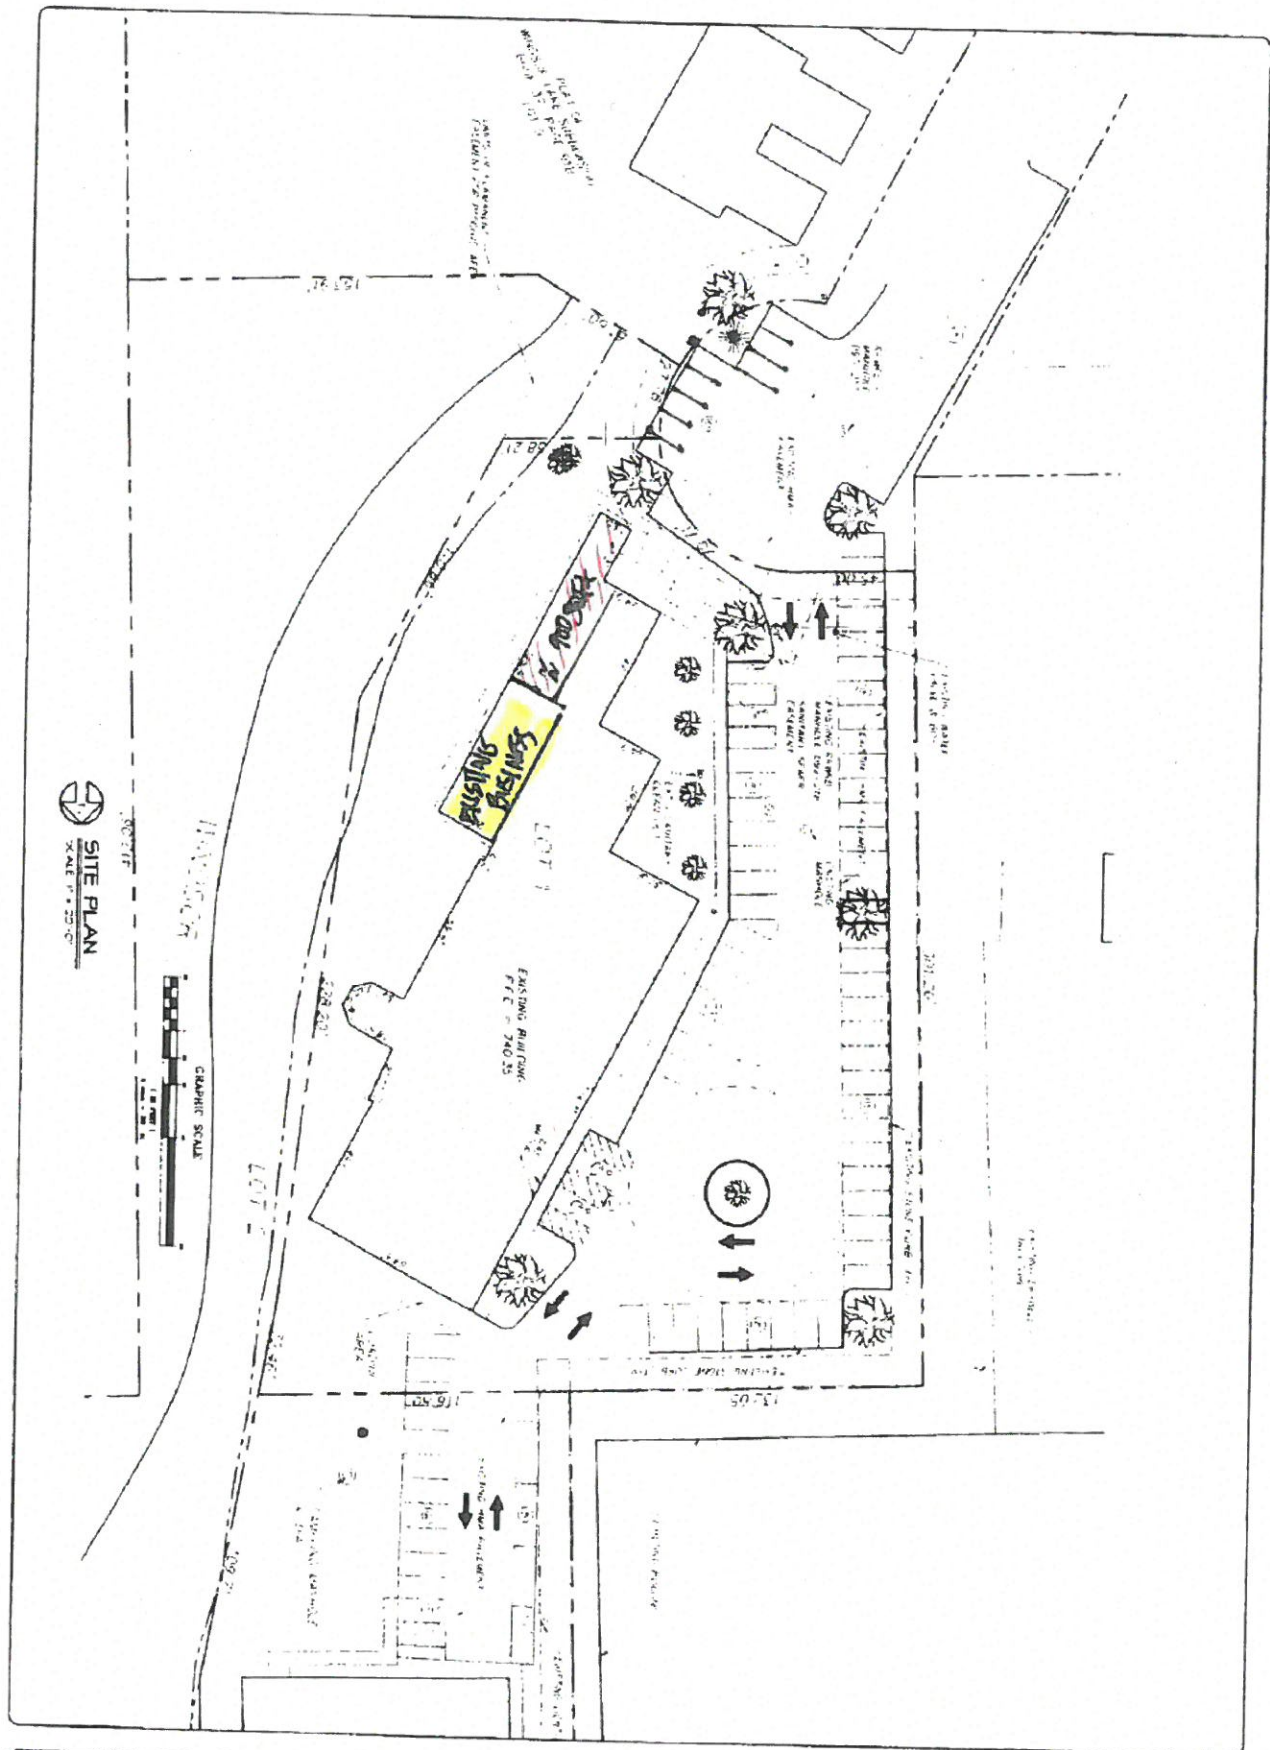

SITE PLAN
SCALE: 1" = 20'-0"

SITE IMPROVEMENTS FOR:
WINDSOR LAKE SUBDIVISION
151 WINDSOR LAKE PKW.
LOVES PARK, ILLINOIS 61111

HYNES
ASSOCIATES
ARCHITECTURE & INTERIORS
ILLINOIS FIRM #104-004097
305 EAST RIVERSIDE BLVD.
LOVES PARK, ILLINOIS 61111
PHONE (815) 837-9737

C-1